


# SITE PLAN DRAWING

## Existing and Proposed

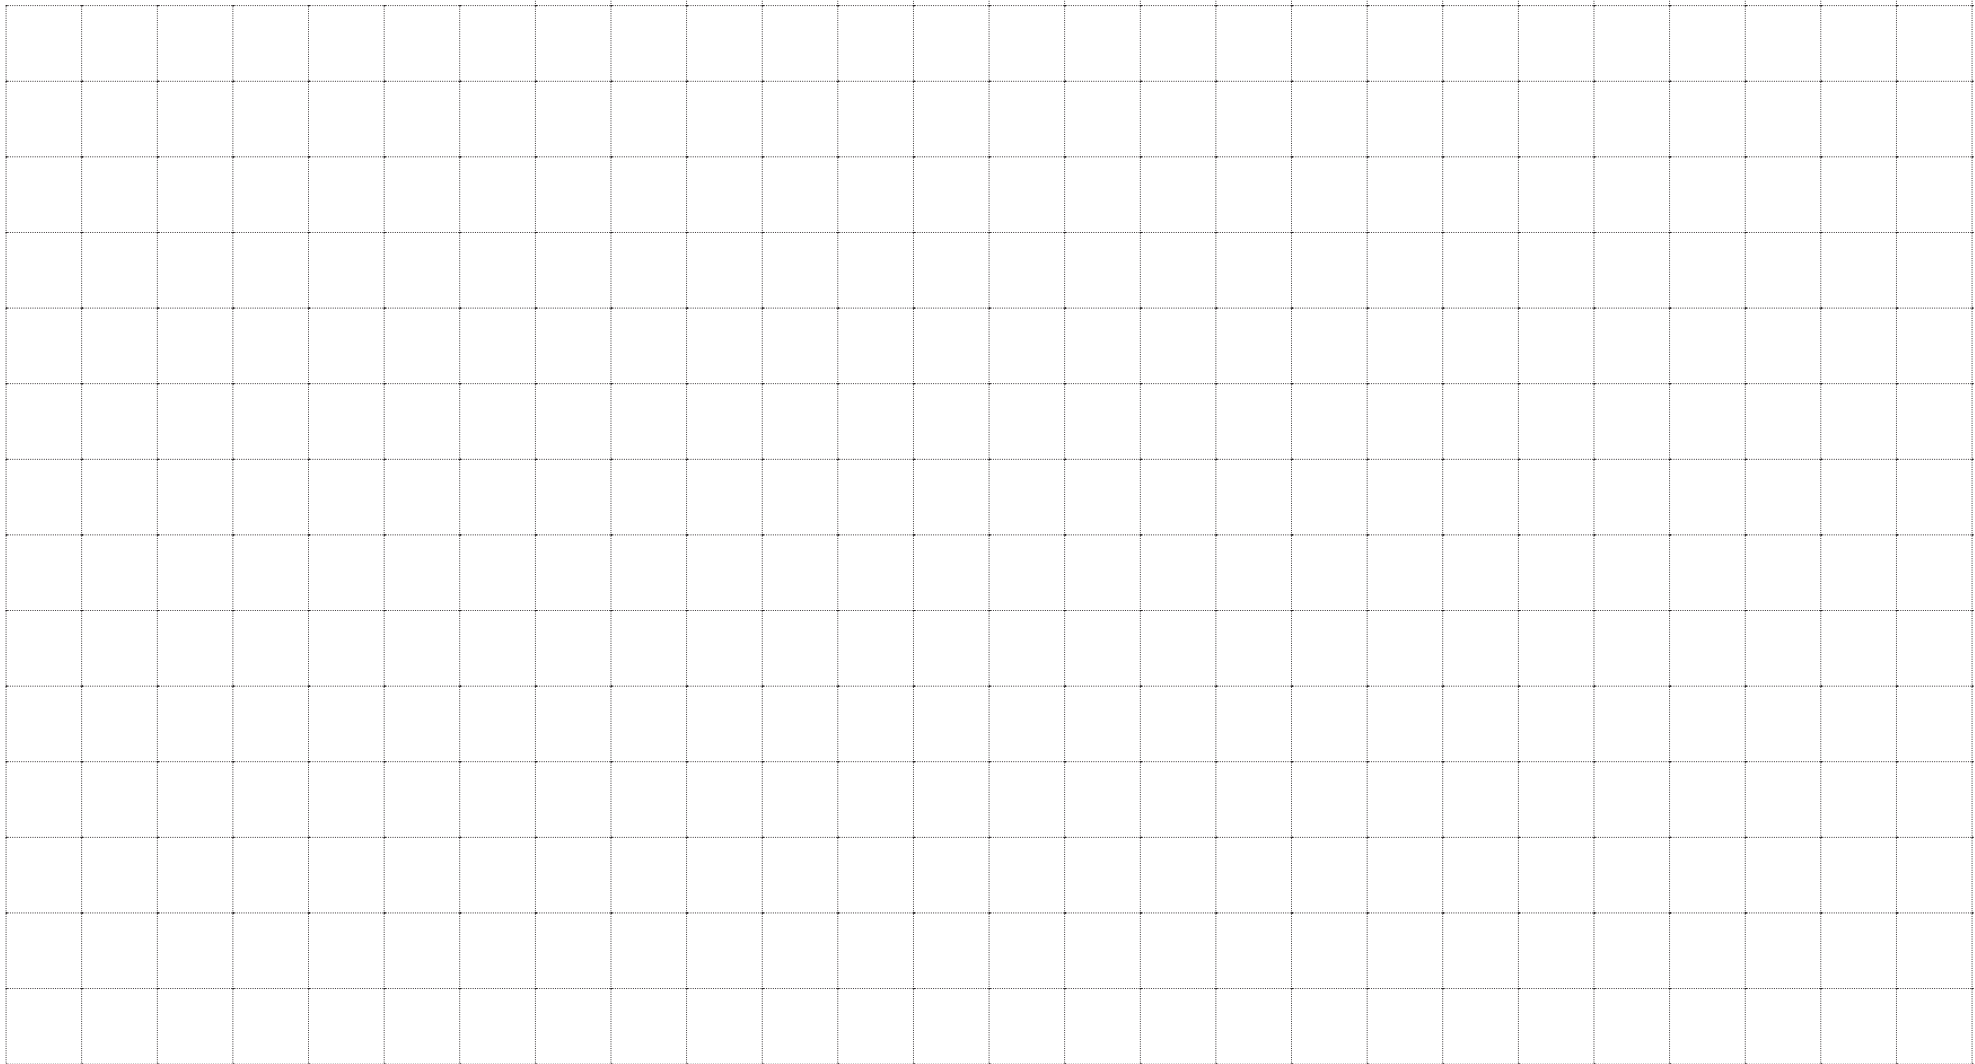

**Scale: 1:100 Example: 1cm = 1m** (Each square is 1cm x 1cm)

**Drawings should show the following measurements:**

- > Width of the shop front
- > Width of the footpath
- > pedestrian, Trading and Kerb zones
- > Location of the furniture or goods
- > Existing public infrastructure